


# VUFOLD<sup>®</sup>

Vufold Rooflight Showing  
5 Degree pitch across the Width  
with 80mm Thickness Kerb

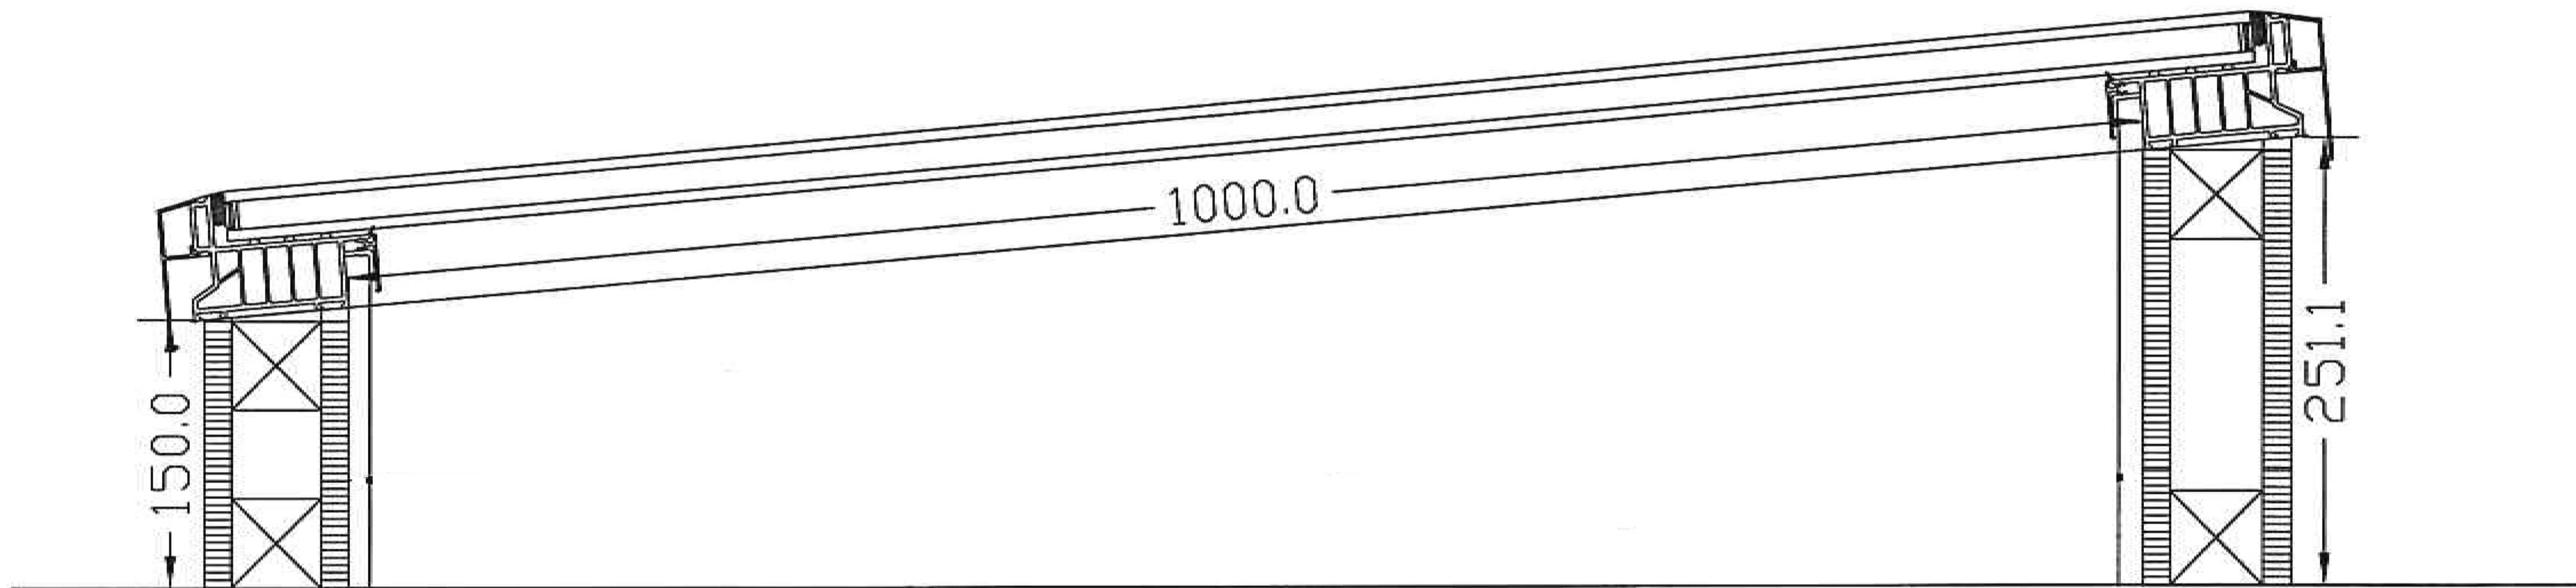

SIDE ELEVATION